

General Notes

- This document is to be used for the stated purpose only and should not be used for any other.
- Dimensions are all in millimetres, unless stated otherwise.
- It is the responsibility of the client to ensure the document is to the correct size & scale.
- Any changes and specifications should be made in conjunction with this document.
- Scaling of this document is not recommended.

Scale(s)


1m

Scale 1:100




Units 7-12 North West Elevation

1 : 100

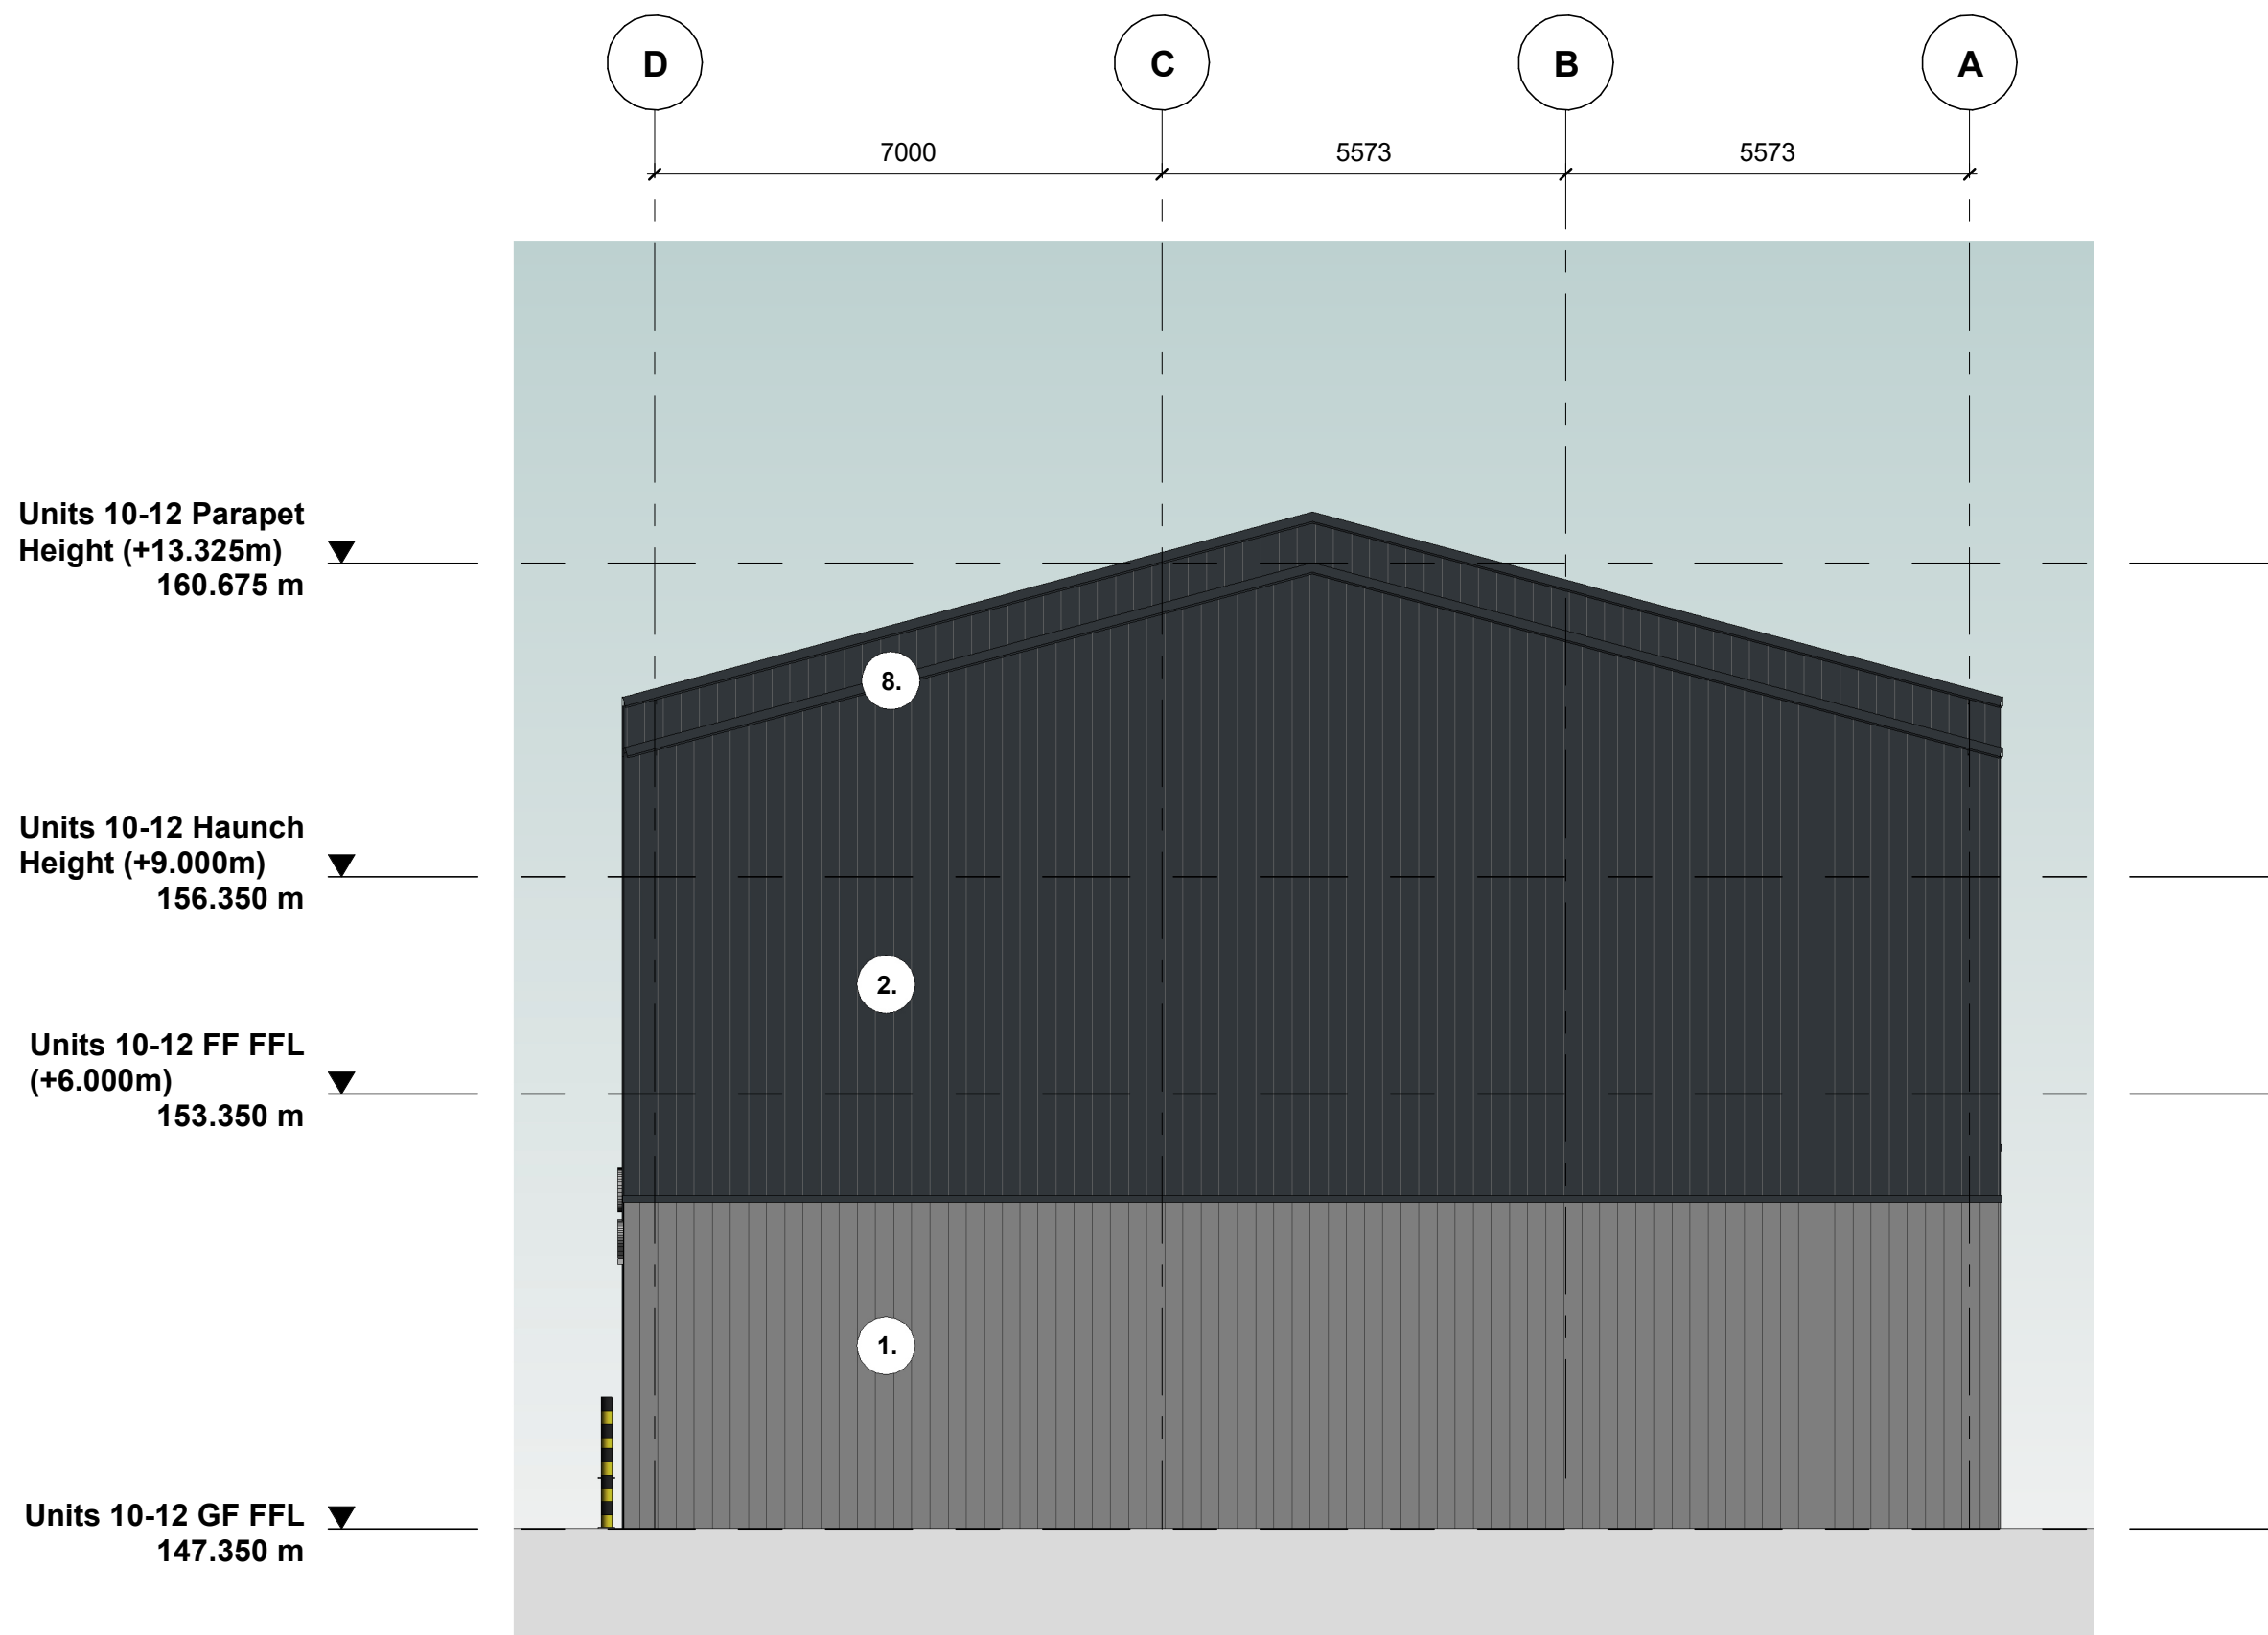


Units 7-12 South West Elevation

1 : 100

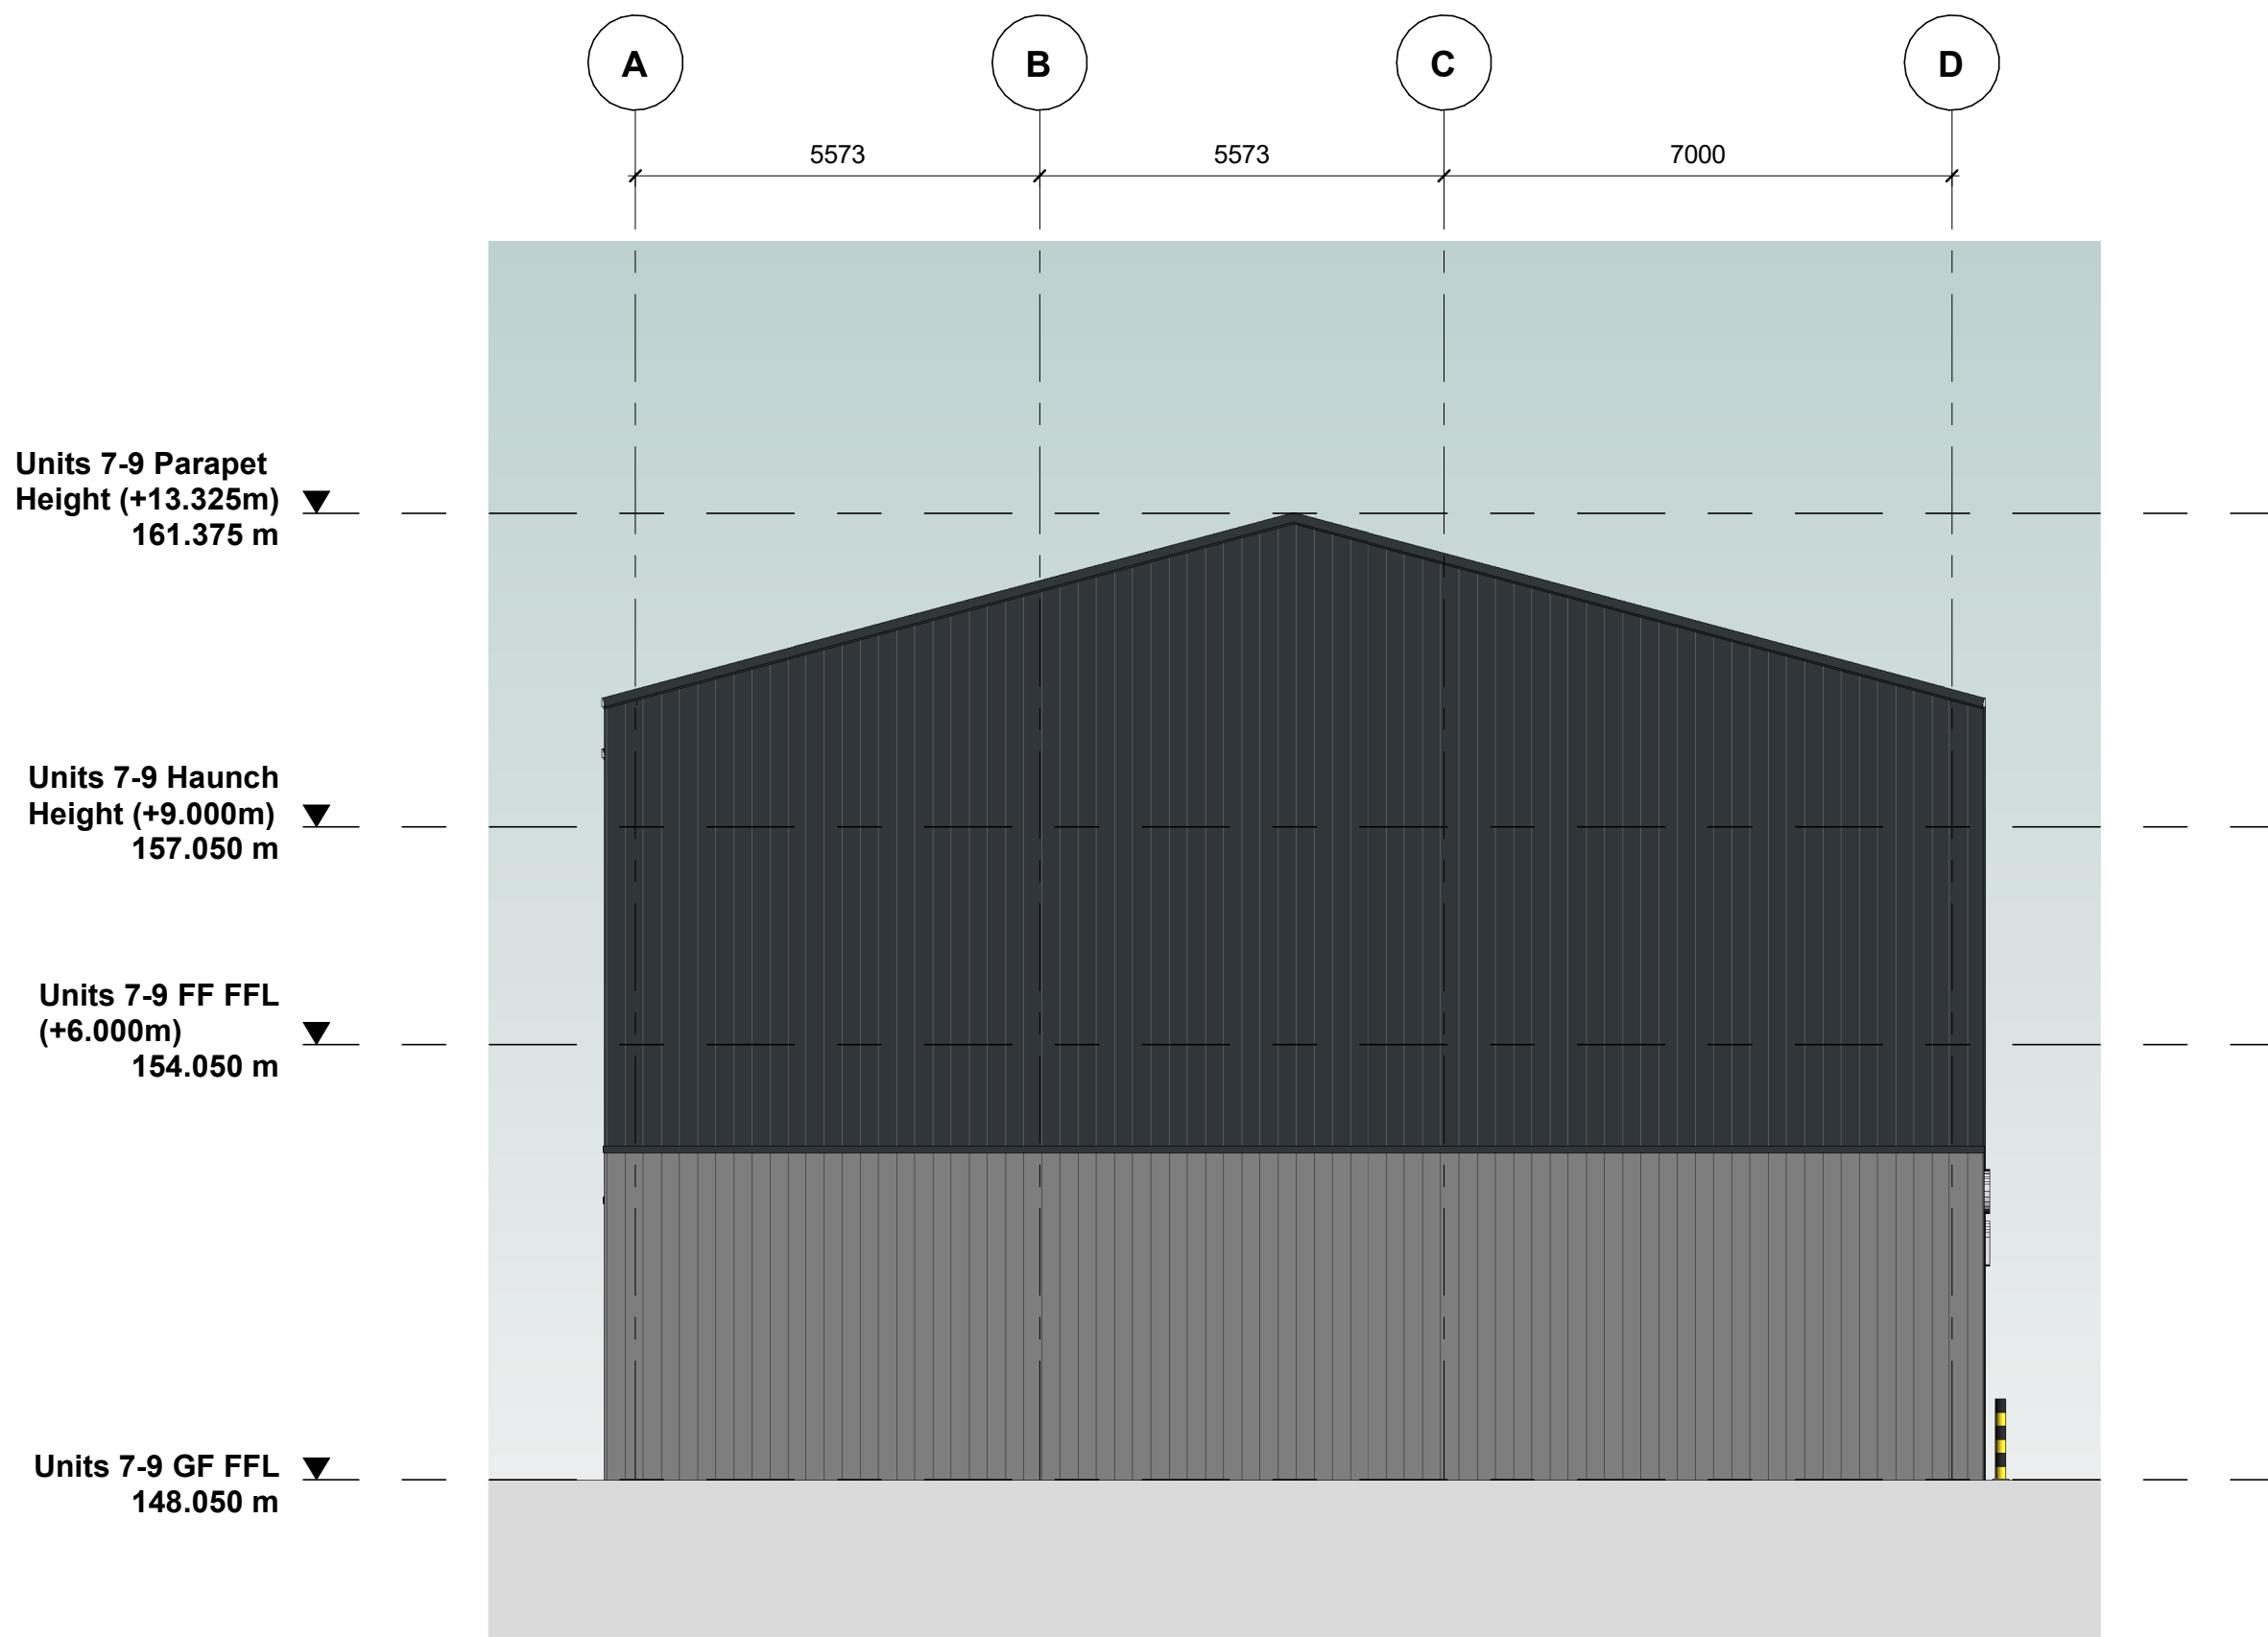

Units 7-12 North East Elevation

1 : 100

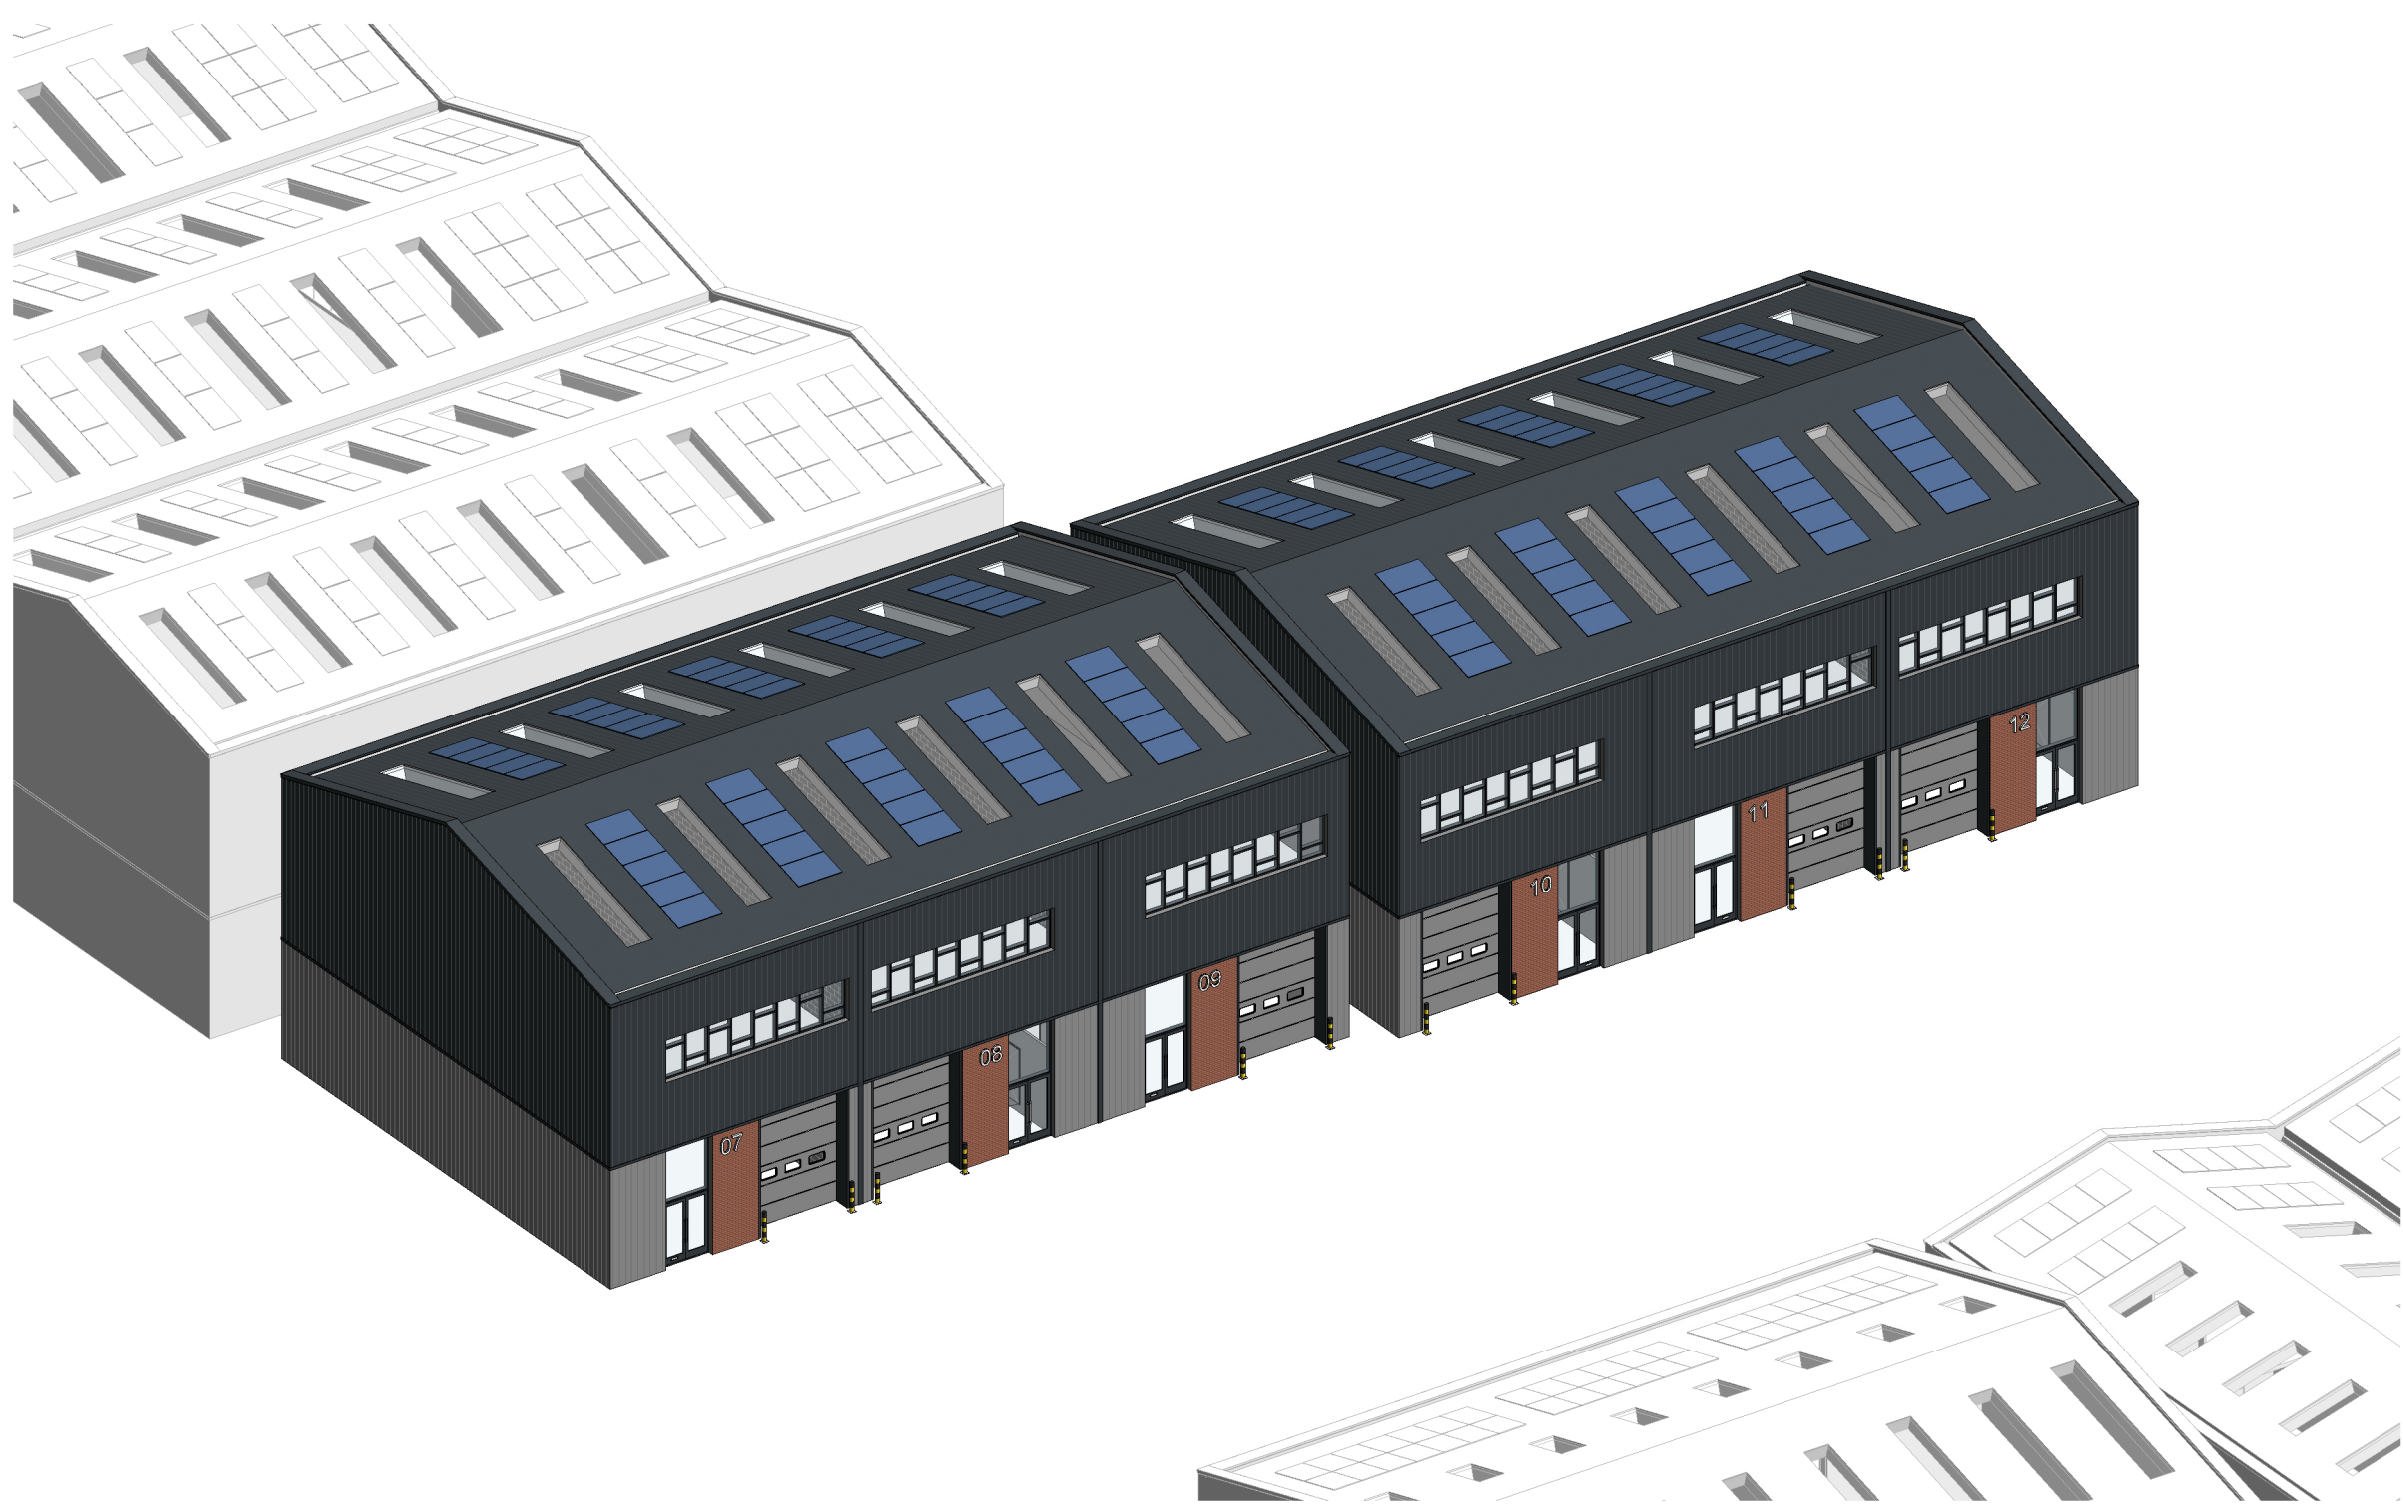

Units 7-12 3D View

Materials Specification Key:

- Walls
Vertically laid built-up profiled wall cladding system
Colour: Light Grey
- Walls
Vertically laid built-up profiled wall cladding system
Colour: Dark Grey
- Brickwork
Colour: Red Multistock
- Roof
Built-up profiled pitched roof cladding system
Colour: Dark Grey
- Glazing / Entrance doors
Double glazed ribbon window/door system.
Mullion/Transom Colour: Dark Grey
Blanking panel Colour: Reflective Grey to match glazing
- Service doors
Door colour: Light Grey
Trim colour: Dark Grey
- Fire exit doors
Steel doors and frames with powder coated finish
Colour: Light Grey
- PPC Flashings
Colour: Dark grey
- Photovoltaic Panels
- Rooftlights
Triple Skin Polycarbonate



Units 7-12 South East Elevation

1 : 100

Project Name

Abbey Barn South

Employer Project Address
Jansons Utah Way, High Wycombe

RIBA Workstage Status

2 - Concept Design S2 - Suitable for Information

Drawn Checked Created Size
TW GM 25/06/25 A0

UMC Reference Scale LOD LOI
24624 1:100 1 1

Document Title

Units 7-12 Elevations

Document Reference

24624- UMC- XXXX- ZZ- DR- A- 1302

Revision Note

Planning Issue Revised

Issue Date

23/07/25

Package

PLANNING

Current Revision

P02